


DEPARTMENT OF ENVIRONMENTAL PROTECTION
 BUREAU OF WATER AND SEWER OPERATION
 CMOM COMPLIANCE
 BOROUGH OF THE BRONX

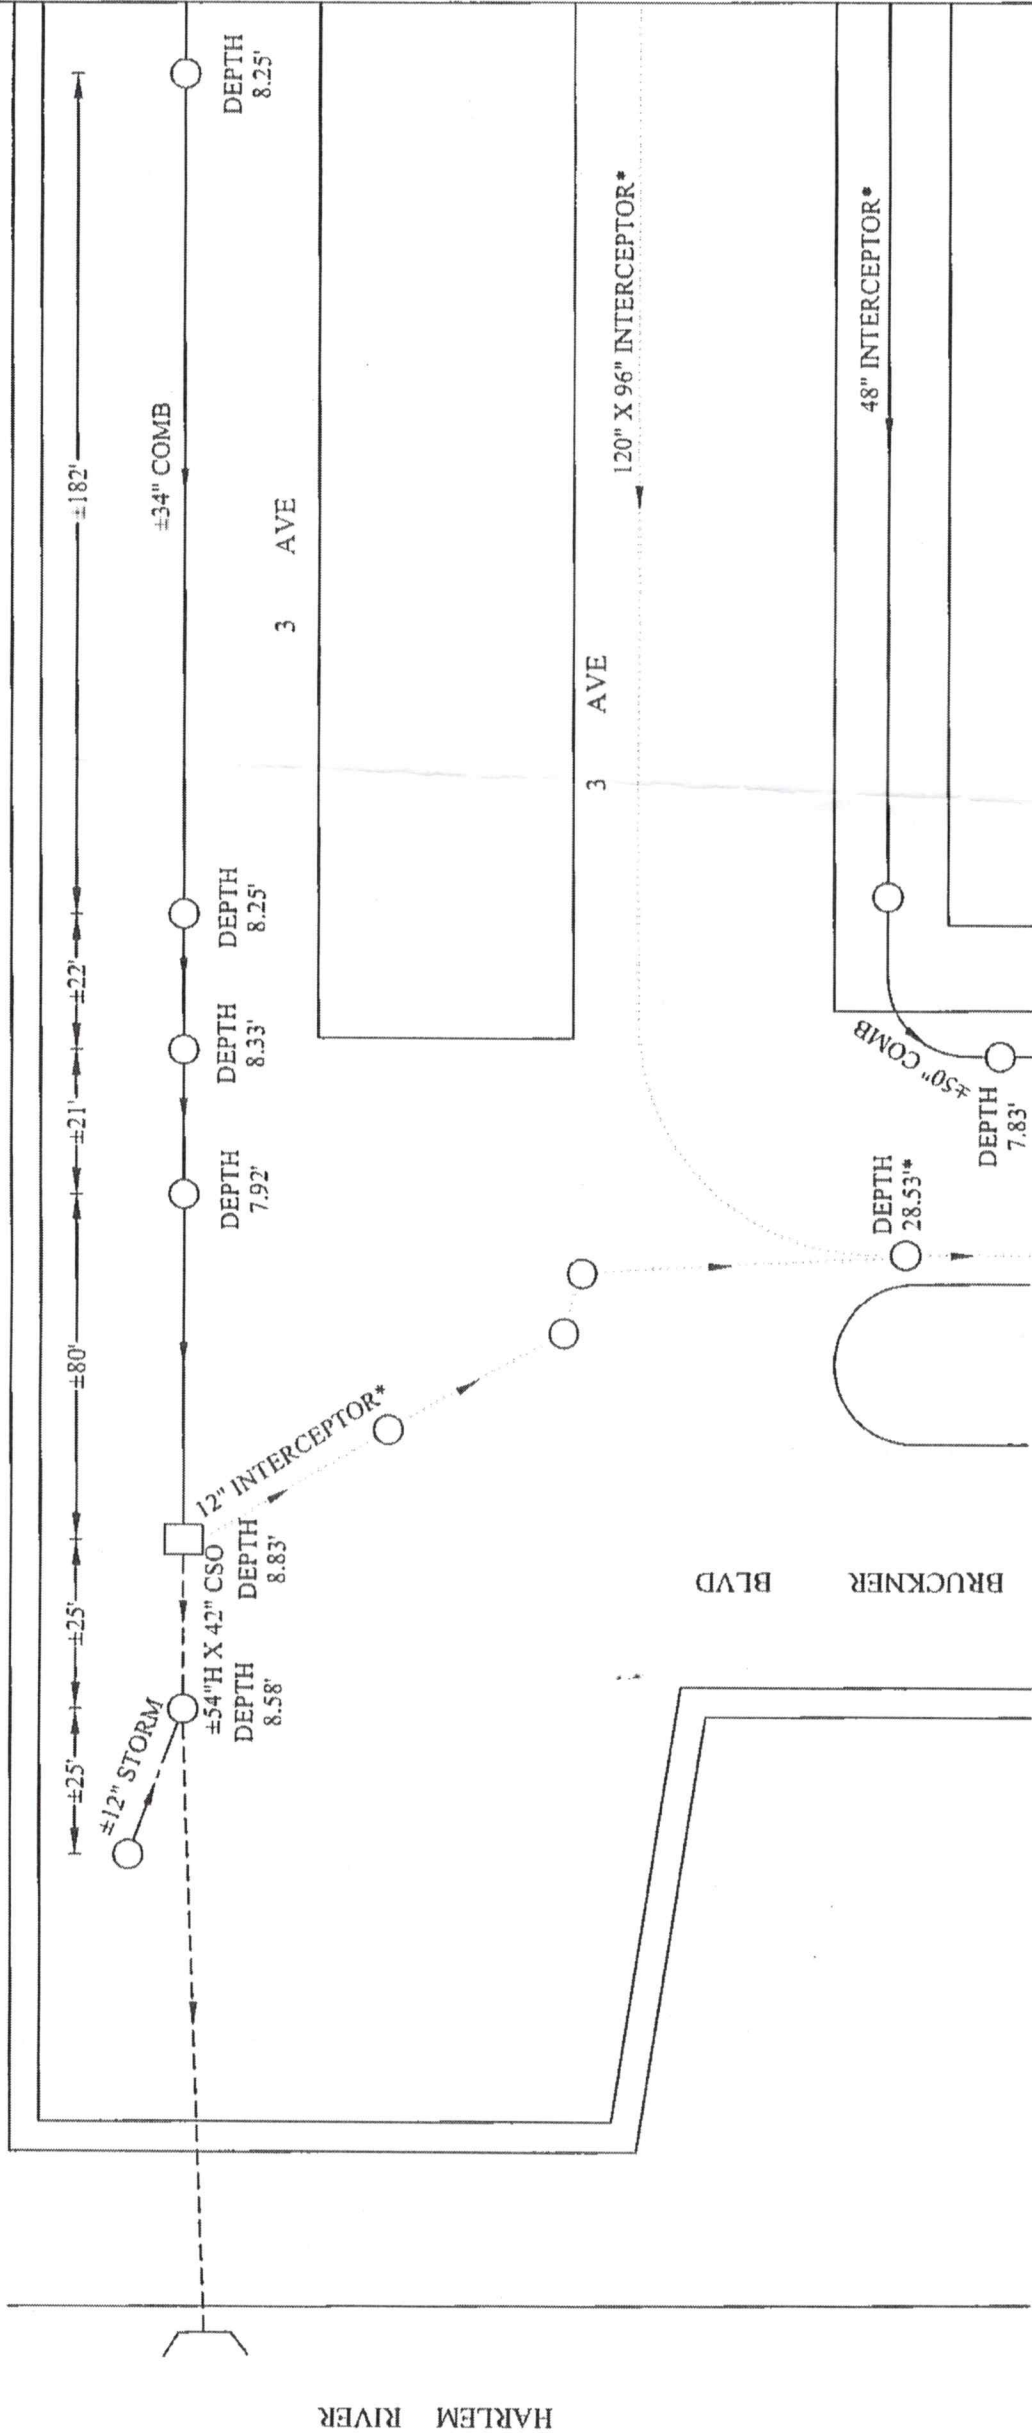

*AS PER GIS MAPS

PLAN VIEW

NTS

FIELD SKETCH DFO #18-669
 PREPARED BY TC
 DATE 11/08/18
 CHECKED BY: _____